


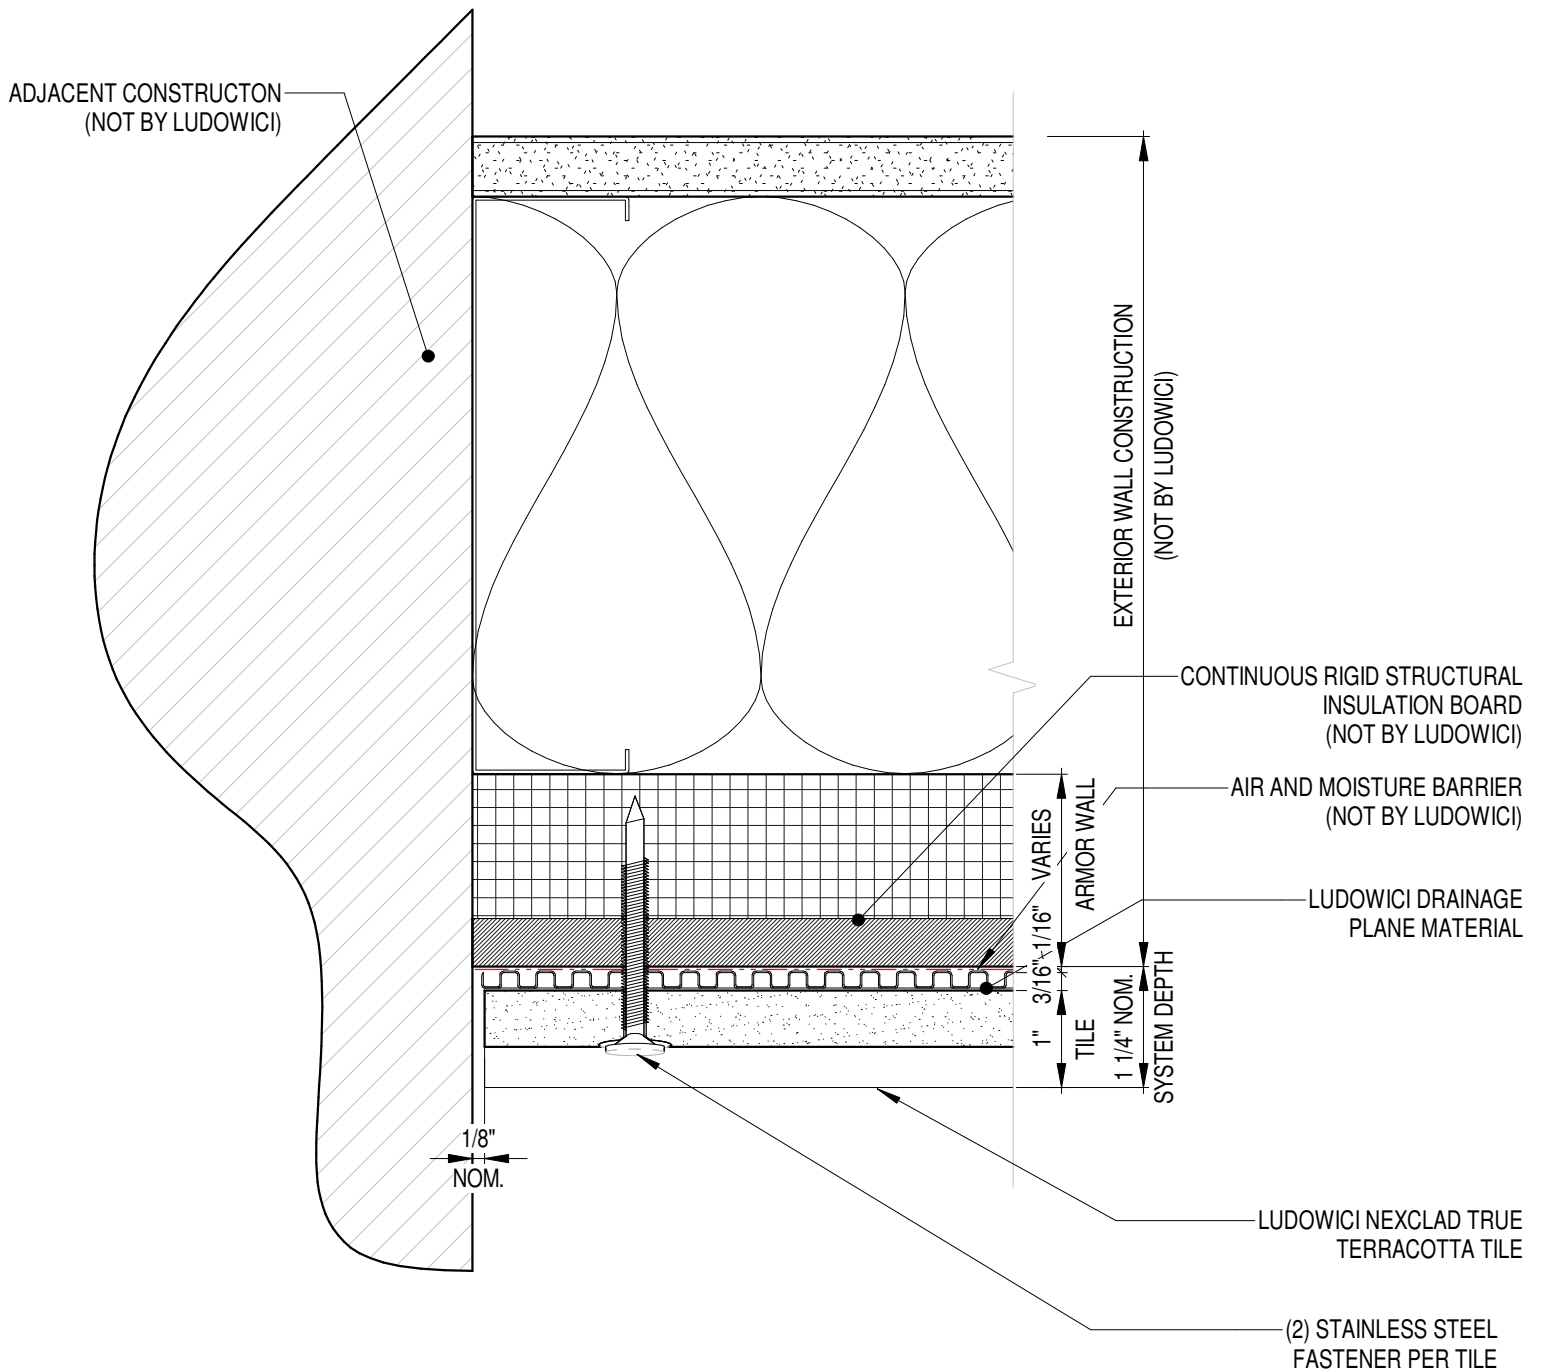



LUDOWICI®
Trusted. Timeless. Terra Cotta.

4757 Tile Plant Road
New Lexington, Ohio 43764
Telephone: (800) 945-8453 Fax: (740) 342-0025
www.ludowici.com

SYSTEM:	NeXclad True
DETAIL #:	12rb
Description: WALL TERMINATION PLAN DETAIL W/RIGID INSULATION BOARD	
Building Construction:	Continuous Rigid Structural Insulation Board
Drawing Date:	2023.08.18
Scale:	6" = 1'-0"
Ludowici Reference #:	NeXclad True 12rb .

The information contained on this drawing is the property of Ludowici Roof Tile. Any use or reproduction in whole or in part without the express written permission of Ludowici Roof Tile is strictly prohibited. Ludowici Roof Tile, Inc. reserves the right to modify the configuration of item(s) shown without prior written notice.