


GENERAL NOTES:

- A. EXTERIOR WALL CONSTRUCTION MAY BE WOOD STUD OR METAL STUD FRAMING
B. CONDITIONS OF CONSTRUCTION SHOULD BE CONSIDERED WHEN SELECTING NAILABLE WALL SHEATHING

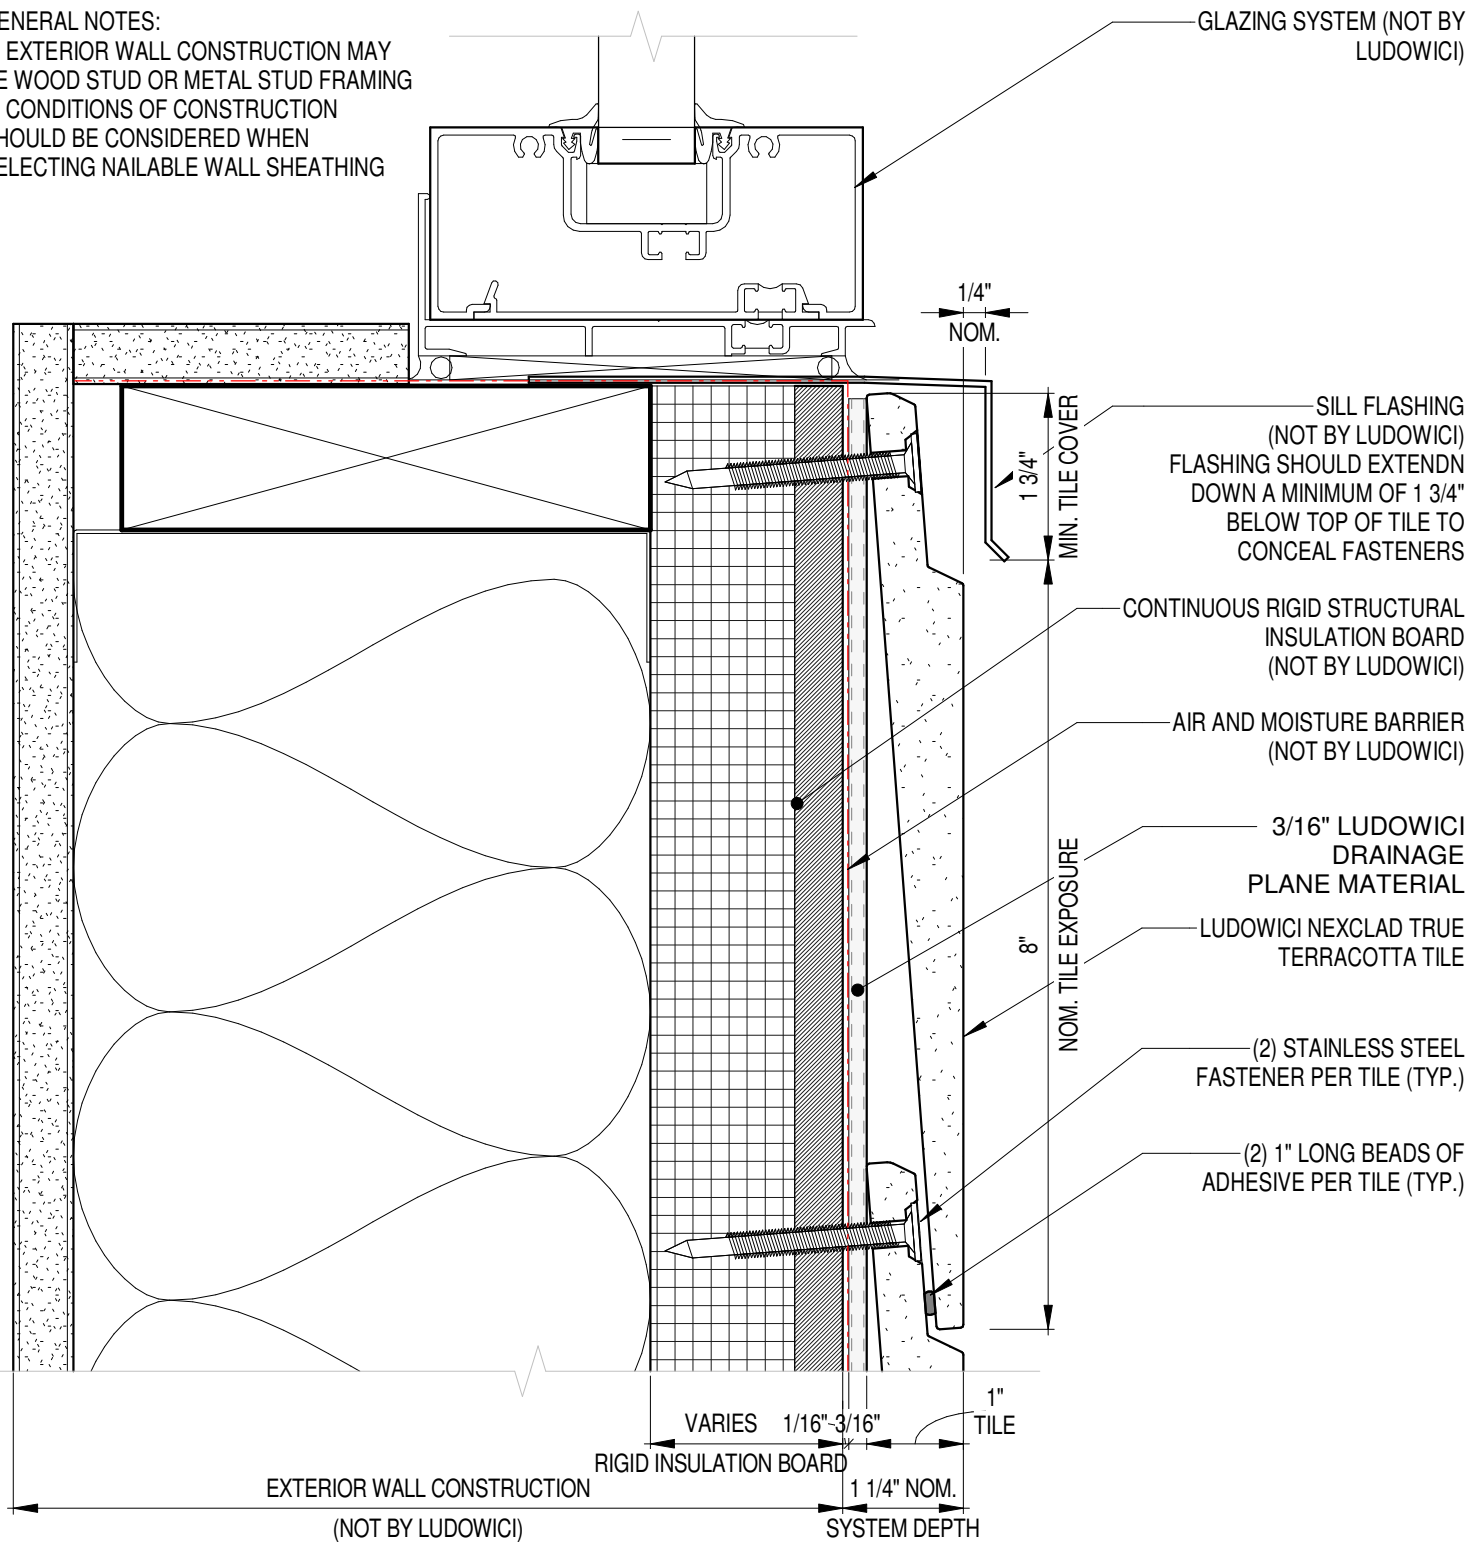


LUDOWICI®
Trusted. Timeless. Terra Cotta.

4757 Tile Plant Road
New Lexington, Ohio 43764
Telephone: (800) 945-8453 Fax: (740) 342-0025
www.ludowici.com

SYSTEM: NeXclad True

DETAIL #: 14rb

Description: SILL SECTION DETAIL W/ CONT' RIGID INSULATION BOARD

Building Construction: Continuous Rigid Structural Insulation Board

Drawing Date: 2023.08.18

Scale: 6" = 1'-0"

Ludowici Reference #: NeXclad True 14rb .

The information contained on this drawing is the property of Ludowici Roof Tile. Any use or reproduction in whole or in part without the express written permission of Ludowici Roof Tile is strictly prohibited. Ludowici Roof Tile, Inc. reserves the right to modify the configuration of item(s) shown without prior written notice.