


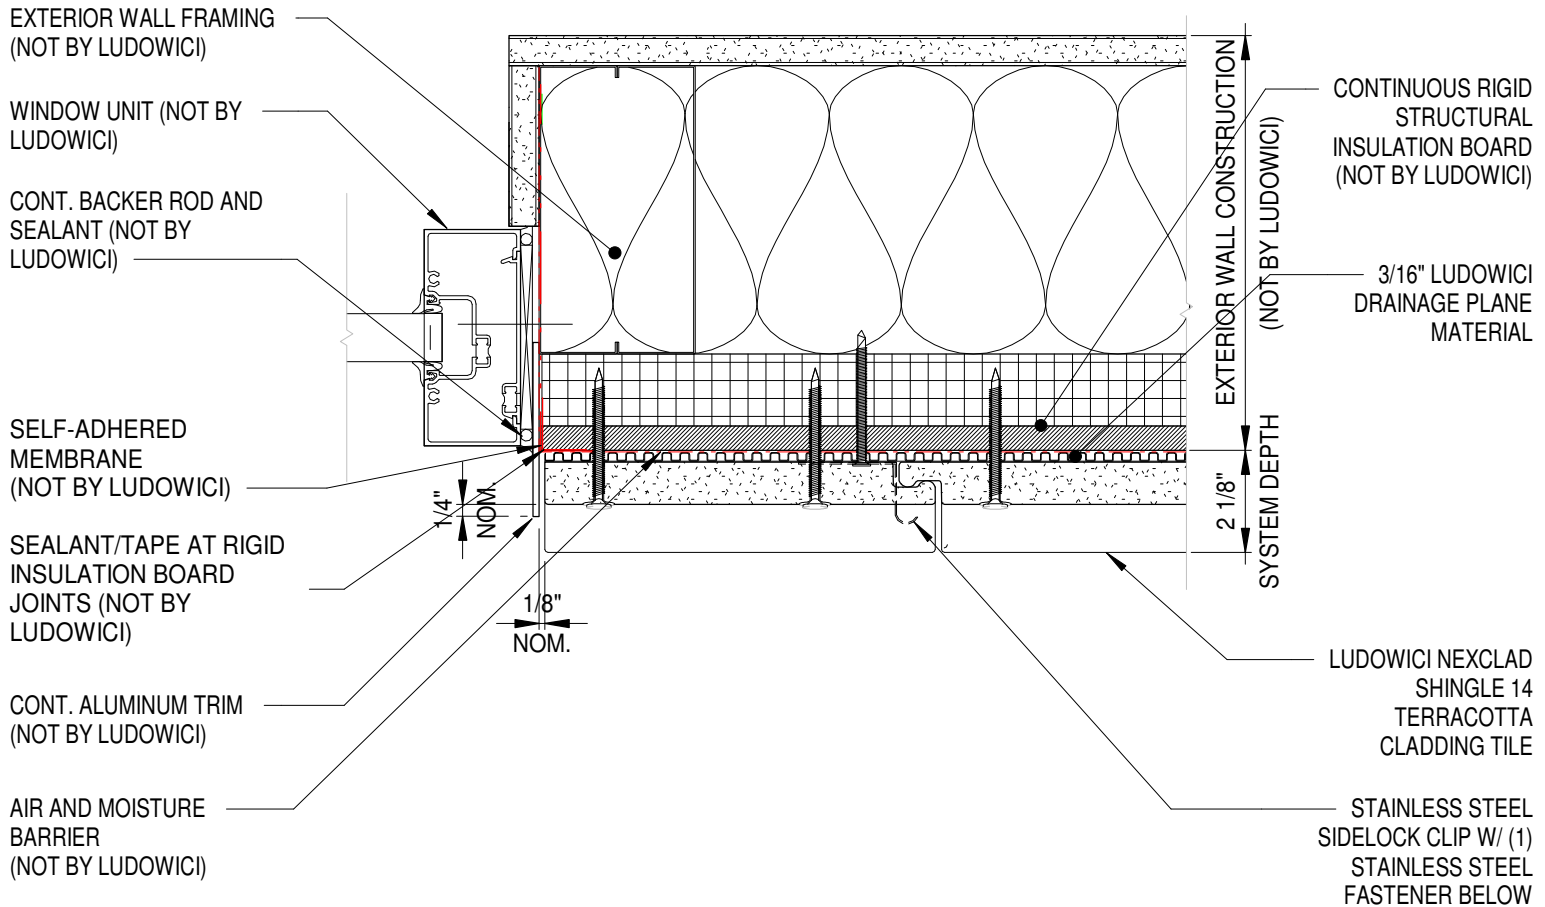

LUDOWICI®
Trusted. Timeless. Terra Cotta.

4757 Tile Plant Road
 New Lexington, Ohio 43764
 Telephone: (800) 945-8453 Fax: (740) 342-0025
 www.ludowici.com

SYSTEM:	NeXclad Shingle 14
DETAIL #:	15rb
Description: WINDOW JAMB PLAN DETAIL - METAL TRIM W/CONTINUOUS RIGID STRUCTURAL INSULATION BOARD	
Building Construction:	Continuous Rigid Structural Insulation Board
Drawing Date:	2023.08.25
Scale:	3" = 1'-0"
Ludowici Reference #:	NeXclad Shingle 14 15rb Designer

The information contained on this drawing is the property of Ludowici Roof Tile. Any use or reproduction in whole or in part without the express written permission of Ludowici Roof Tile is strictly prohibited. Ludowici Roof Tile, Inc. reserves the right to modify the configuration of item(s) shown without prior written notice.