


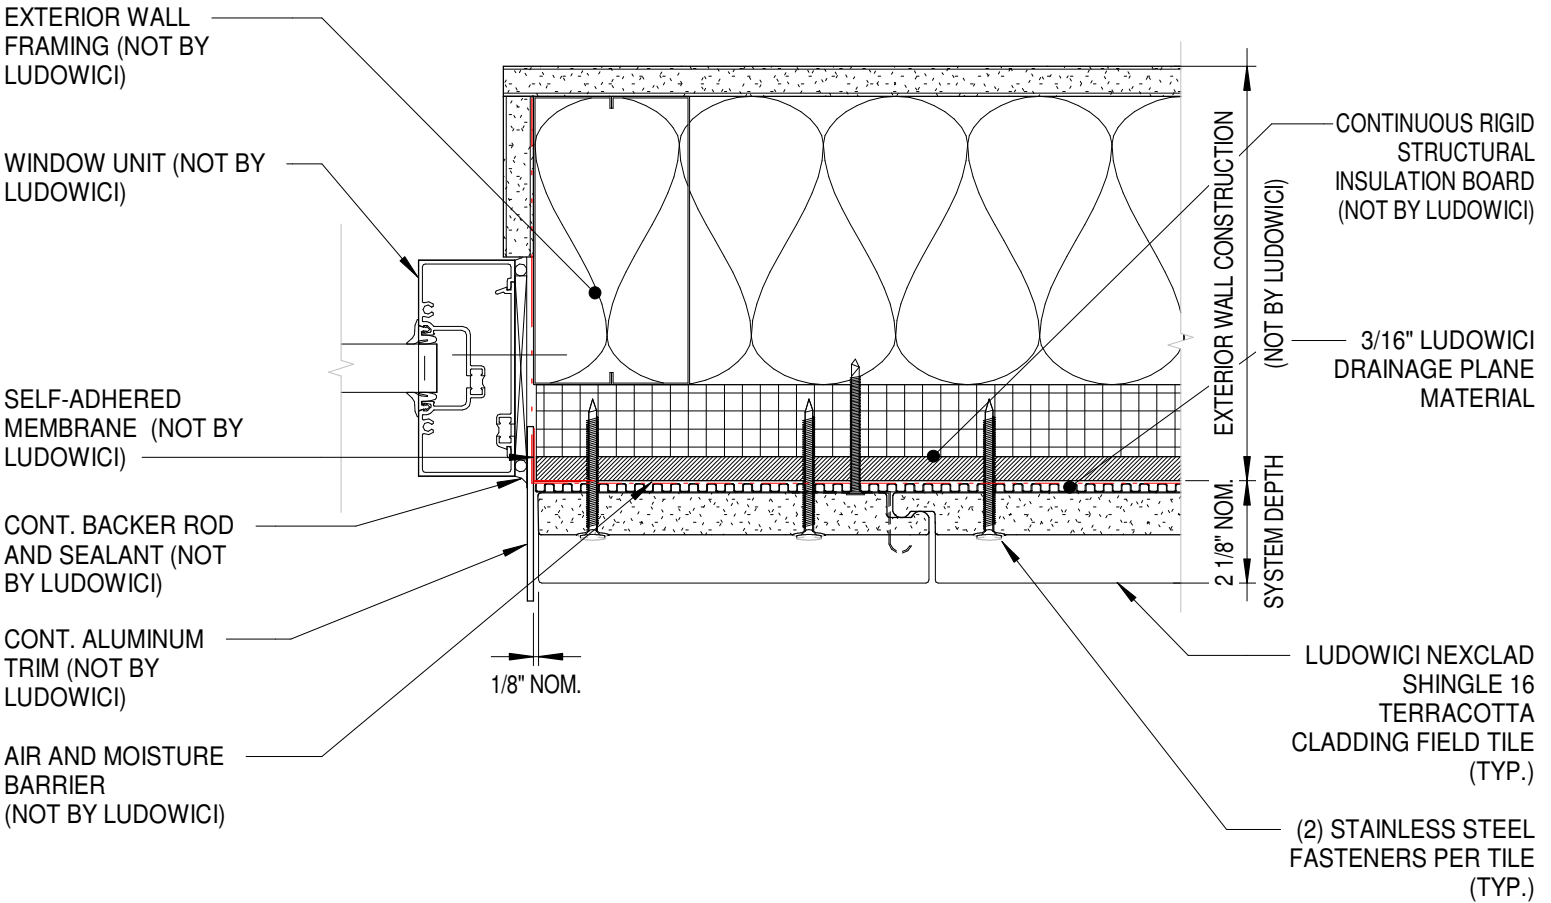


LUDOWICI®
Trusted. Timeless. Terra Cotta.

4757 Tile Plant Road
New Lexington, Ohio 43764
Telephone: (800) 945-8453 Fax: (740) 342-0025
www.ludowici.com

SYSTEM:	NeXclad Shingle 16
DETAIL #:	15rb
Description: WINDOW JAMB PLAN DETAIL - METAL TRIM W/RIGID INSULATION BOARD	
Building Construction:	Continuous Rigid Structural Insulation Board
Drawing Date:	2025.02.25
Scale:	3" = 1'-0"
Ludowici Reference #:	NeXclad Shingle 16 15rb Designer