


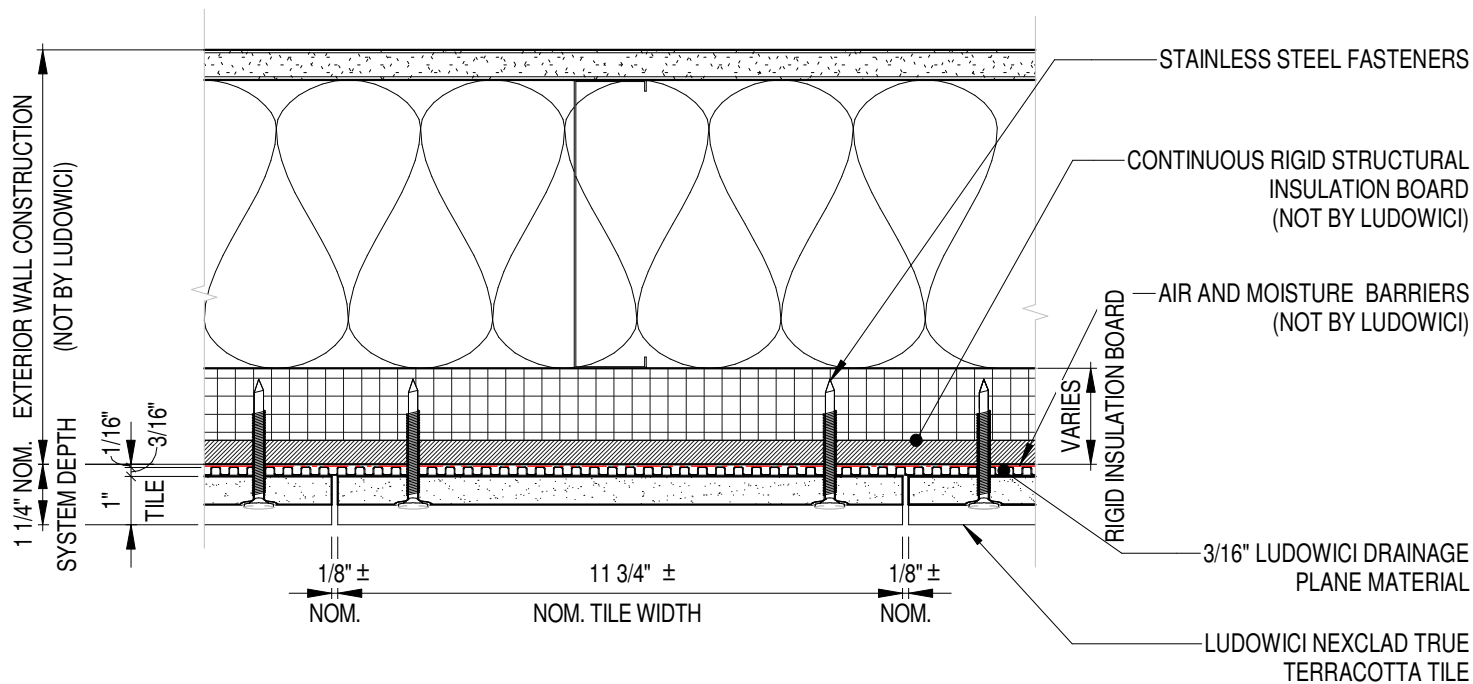


LUDOWICI[®]
Trusted. Timeless. Terra Cotta.

4757 Tile Plant Road
 New Lexington, Ohio 43764
 Telephone: (800) 945-8453 Fax: (740) 342-0025
www.ludowici.com

SYSTEM: NeXclad True

DETAIL #: 1rb

Description: HORIZONTAL MODULE PLAN DETAIL W/ CONTINUOUS
 RIGID STRUCTURAL INSULATION BOARD

Building Construction: Continuous Rigid Structural Insulation Board

Drawing Date: 2023.08.18

Scale: 3" = 1'-0"

Ludowici Reference #: NeXclad True 1rb Designer

The information contained on this drawing is the property of Ludowici Roof Tile. Any use or reproduction in whole or in part without the express written permission of Ludowici Roof Tile is strictly prohibited.
 Ludowici Roof Tile, Inc. reserves the right to modify the configuration of item(s) shown without prior written notice.