



  
**LUDOWICI®**  
*Trusted. Timeless. Terra Cotta.*

**4757 Tile Plant Road**  
**New Lexington, Ohio 43764**  
**Telephone: (800) 945-8453 Fax: (740) 342-0025**  
**www.ludowici.com**

**SYSTEM:** NeXclad Shingle 16

**DETAIL #:** 4axo

Description: EXTERNAL CORNER - RE-ENTRANT MTL TRIM - AXONOMETRIC


Building Construction: Stud Wall Framing

Drawing Date: 2023.08.25

Scale:

Ludowici Reference #: NeXclad Shingle 16 4axo Designer

The information contained on this drawing is the property of Ludowici Roof Tile. Any use or reproduction in whole or in part without the express written permission of Ludowici Roof Tile is strictly prohibited.  
 Ludowici Roof Tile, Inc. reserves the right to modify the configuration of item(s) shown without prior written notice.

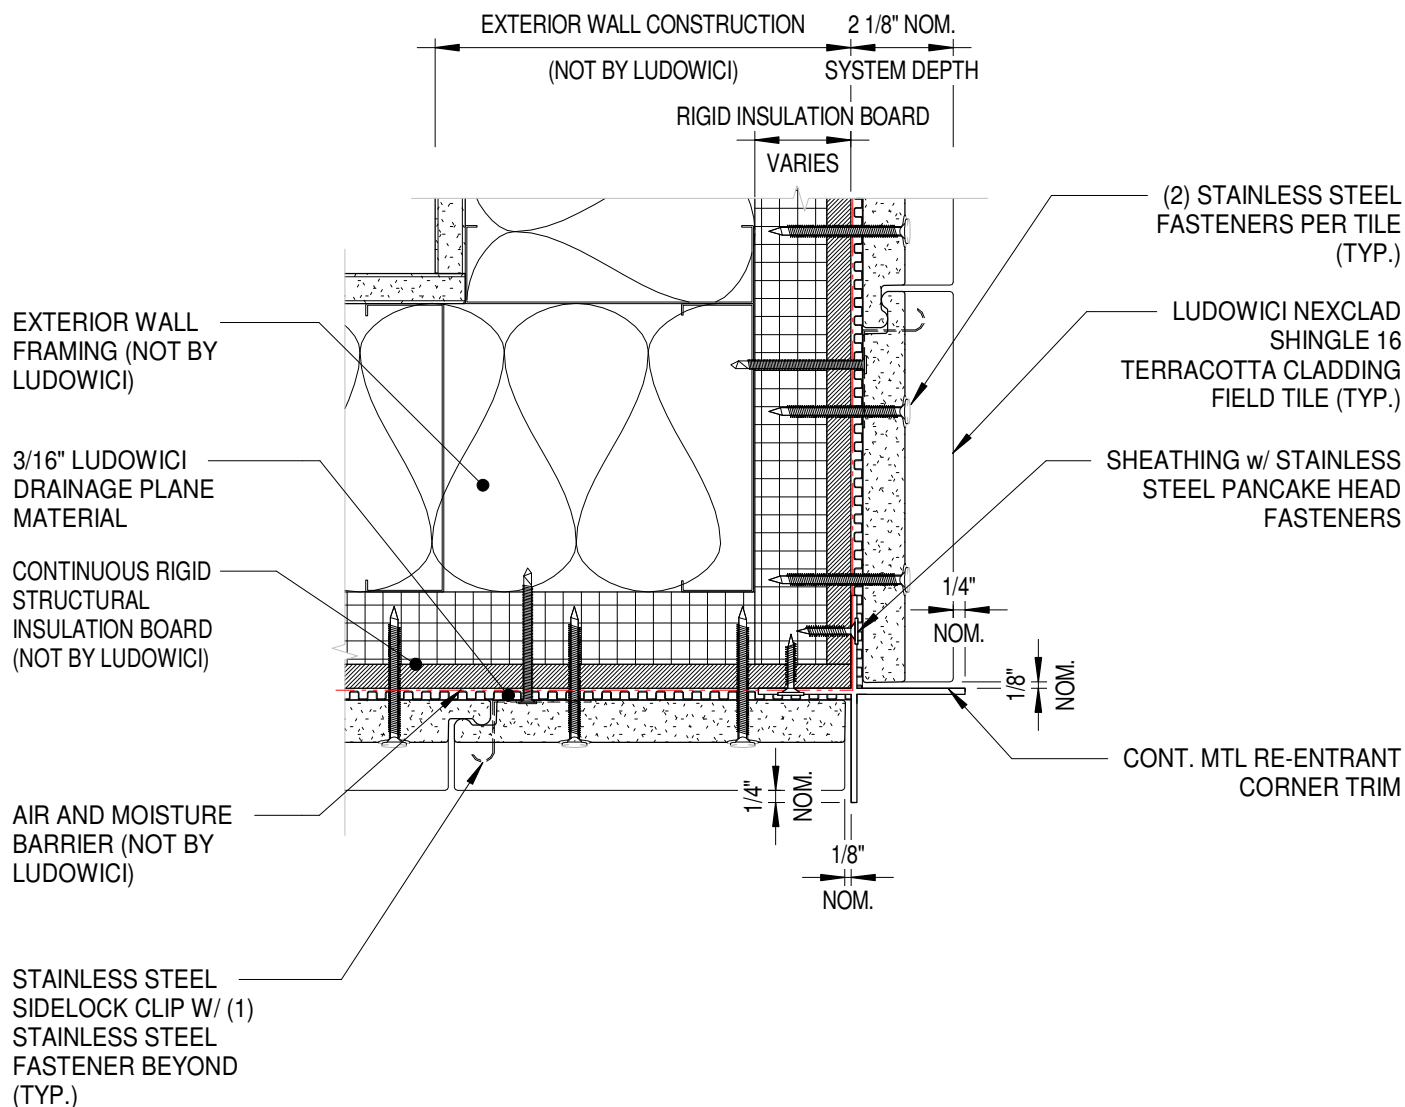

  
**LUDOWICI®**  
*Trusted. Timeless. Terra Cotta.*

**4757 Tile Plant Road**  
**New Lexington, Ohio 43764**  
**Telephone: (800) 945-8453 Fax: (740) 342-0025**  
**www.ludowici.com**

**SYSTEM:** NeXclad Shingle 16

**DETAIL #:** 4rb

**Description:** EXTERNAL CORNER - RE-ENTRANT MTL TRIM W/RIGID INSULATION BOARD

**Building Construction:** Continuous Rigid Structural Insulation Board

**Drawing Date:** 2023.08.25

**Scale:** 3" = 1'-0"

**Ludowici Reference #:** NeXclad Shingle 16 4rb Designer

The information contained on this drawing is the property of Ludowici Roof Tile. Any use or reproduction in whole or in part without the express written permission of Ludowici Roof Tile is strictly prohibited. Ludowici Roof Tile, Inc. reserves the right to modify the configuration of item(s) shown without prior written notice.