





Trusted. Timeless. Terra Cotta.

4757 Tile Plant Road
New Lexington, Ohio 43764
Telephone: (800) 945-8453 Fax: (740) 342-0025
www.ludowici.com

SYSTEM:	NeXclad Shingle 16
DETAIL #:	7axo
Description: EXTERNAL CORNER - MTL KNIFE CORNER TRIM - AXONOMETRIC	
Building Construction:	ArmorWall Cladding
Drawing Date:	2023.08.25
Scale:	
Ludowici Reference #:	NeXclad Shingle 16 7axo Designer

The information contained on this drawing is the property of Ludowici Roof Tile. Any use or reproduction in whole or in part without the express written permission of Ludowici Roof Tile is strictly prohibited.
 Ludowici Roof Tile, Inc. reserves the right to modify the configuration of item(s) shown without prior written notice.

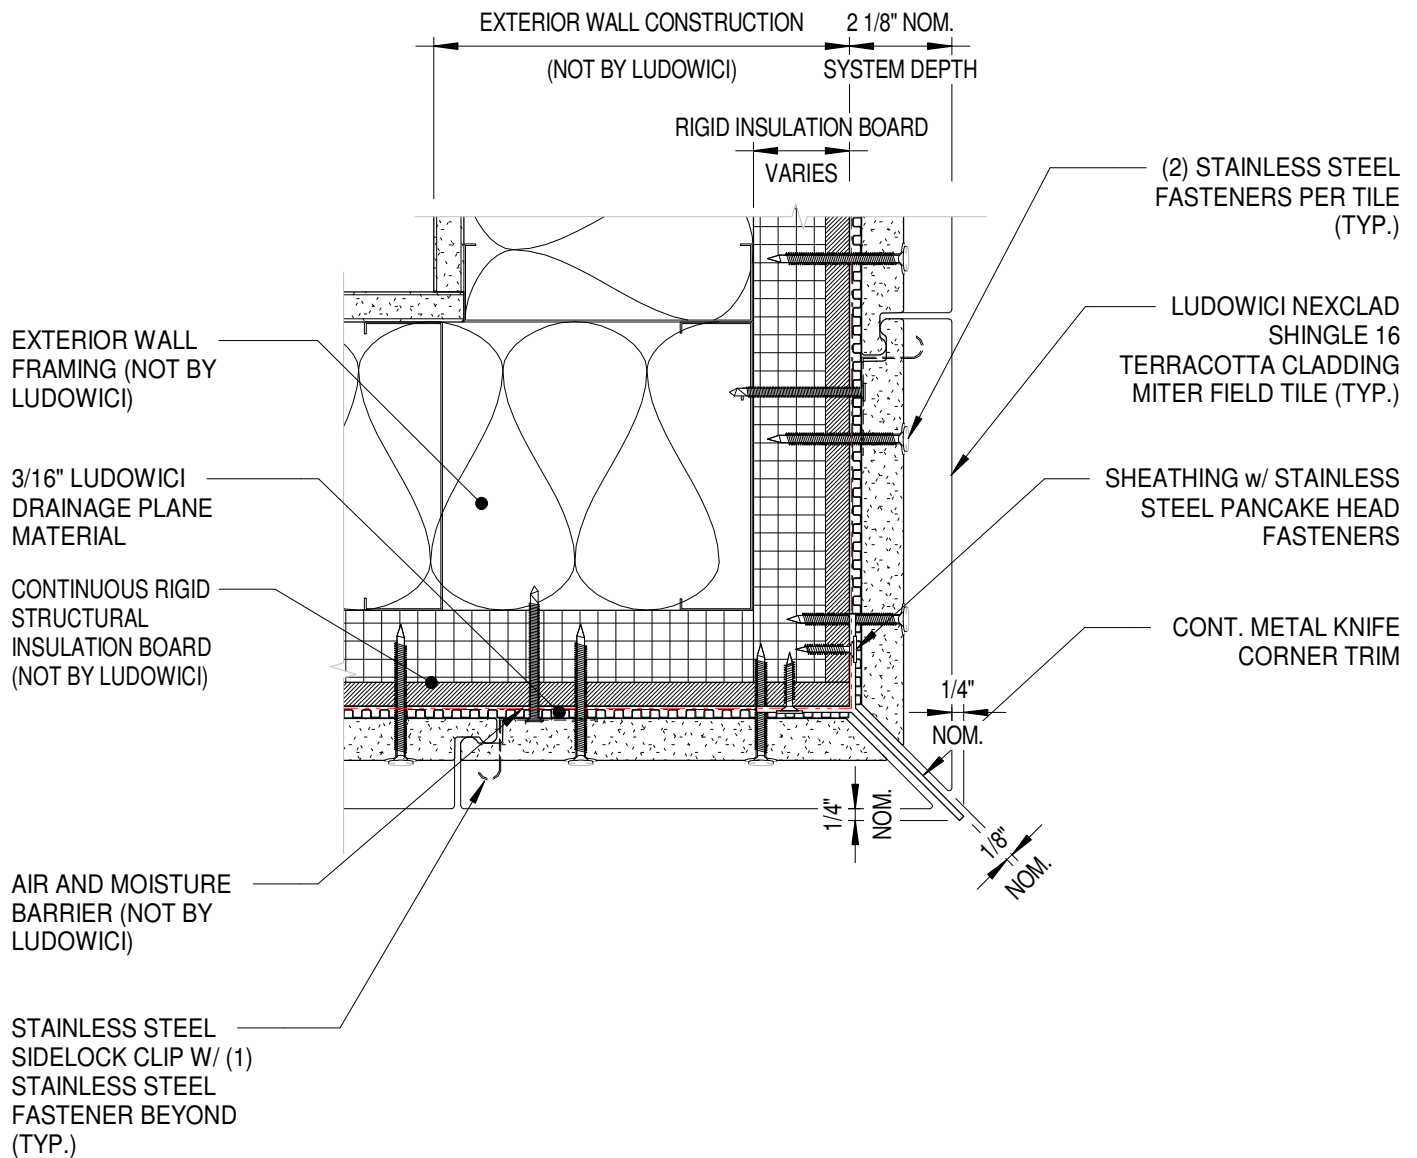


Trusted. Timeless. Terra Cotta.

4757 Tile Plant Road
New Lexington, Ohio 43764
Telephone: (800) 945-8453 Fax: (740) 342-0025
www.ludowici.com

SYSTEM: NeXclad Shingle 16

DETAIL #: 7rb

Description: EXTERNAL CORNER - MTL KNIFE TRIM W/RIGID INSULATION BOARD

Building Construction: Continuous Rigid Structural Insulation Board

Drawing Date: 2023.08.25

Scale: 3" = 1'-0"

Ludowici Reference #: NeXclad Shingle 16 7rb Designer

The information contained on this drawing is the property of Ludowici Roof Tile. Any use or reproduction in whole or in part without the express written permission of Ludowici Roof Tile is strictly prohibited. Ludowici Roof Tile, Inc. reserves the right to modify the configuration of item(s) shown without prior written notice.