




  
*Trusted. Timeless. Terra Cotta.*

**4757 Tile Plant Road**  
**New Lexington, Ohio 43764**  
**Telephone: (800) 945-8453    Fax: (740) 342-0025**  
**[www.ludowici.com](http://www.ludowici.com)**

SYSTEM:	NeXclad Shingle 16
DETAIL #:	9axo
Description: EXTERNAL CORNER - SIDING TILE WITH FLUSH OVERLAP - AXONOMETRIC	
Building Construction:	ArmorWall Cladding
Drawing Date:	2023.08.25
Scale:	
Ludowici Reference #:	NeXclad Shingle 16 9axo Designer

The information contained on this drawing is the property of Ludowici Roof Tile. Any use or reproduction in whole or in part without the express written permission of Ludowici Roof Tile is strictly prohibited.  
 Ludowici Roof Tile, Inc. reserves the right to modify the configuration of item(s) shown without prior written notice.

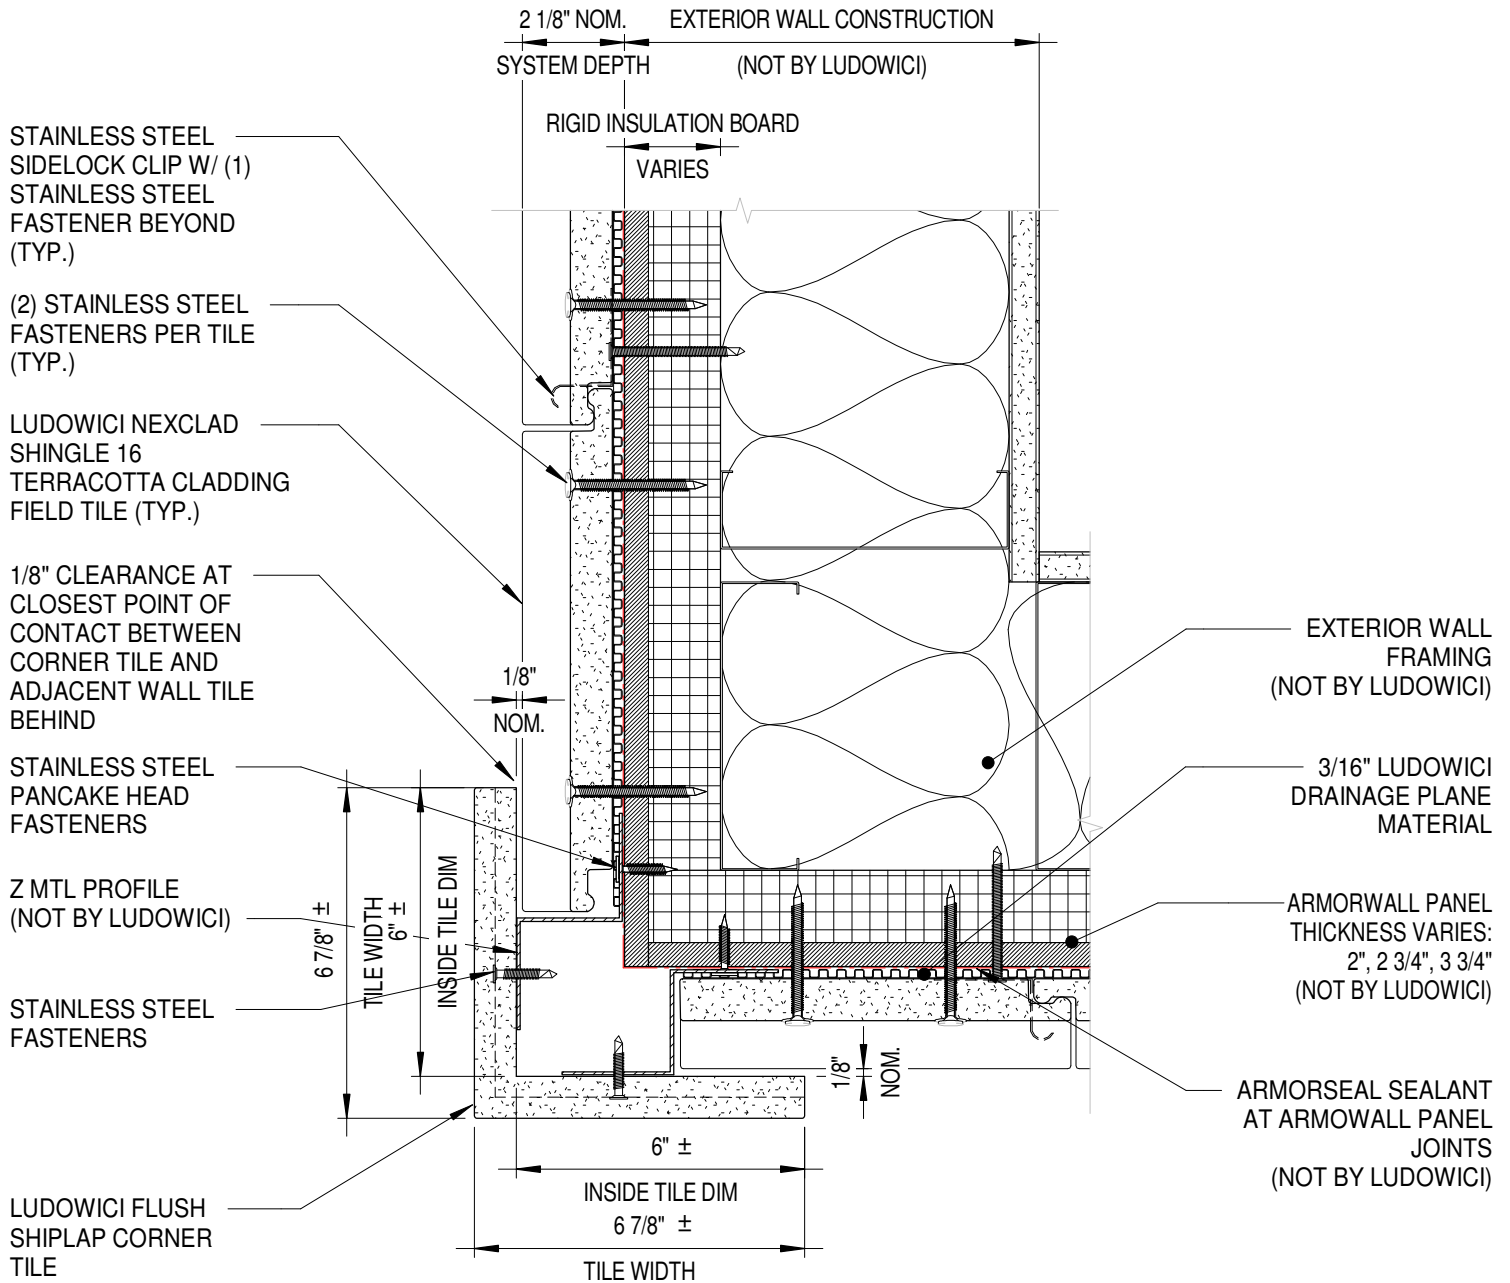

4757 Tile Plant Road  
 New Lexington, Ohio 43764  
 Telephone: (800) 945-8453 Fax: (740) 342-0025  
[www.ludowici.com](http://www.ludowici.com)

SYSTEM: NeXclad Shingle 16

DETAIL #: 9rb

Description: EXTERNAL CORNER - SIDING TILE W/FLUSH OVERLAP  
 W/RIGID INSULATION BOARD

Building Construction: Continuous Rigid Structural Insulation Board

Drawing Date: 2023.08.25

Scale: 3" = 1'-0"

Ludowici Reference #: NeXclad Shingle 16 9rb Designer

The information contained on this drawing is the property of Ludowici Roof Tile. Any use or reproduction in whole or in part without the express written permission of Ludowici Roof Tile is strictly prohibited. Ludowici Roof Tile, Inc. reserves the right to modify the configuration of item(s) shown without prior written notice.