





Trusted. Timeless. Terra Cotta.

4757 Tile Plant Road
New Lexington, Ohio 43764
Telephone: (800) 945-8453 Fax: (740) 342-0025
www.ludowici.com

SYSTEM:	NeXclad Shingle 14
DETAIL #:	9axo
Description: EXTERNAL CORNER - FLUSH SHIPLAP CORNER TILE - AXO	
Building Construction:	Stud Wall Framing
Drawing Date:	2023.08.25
Scale:	
Ludowici Reference #:	NeXclad Shingle 14 9axo Designer

The information contained on this drawing is the property of Ludowici Roof Tile. Any use or reproduction in whole or in part without the express written permission of Ludowici Roof Tile is strictly prohibited.
 Ludowici Roof Tile, Inc. reserves the right to modify the configuration of item(s) shown without prior written notice.

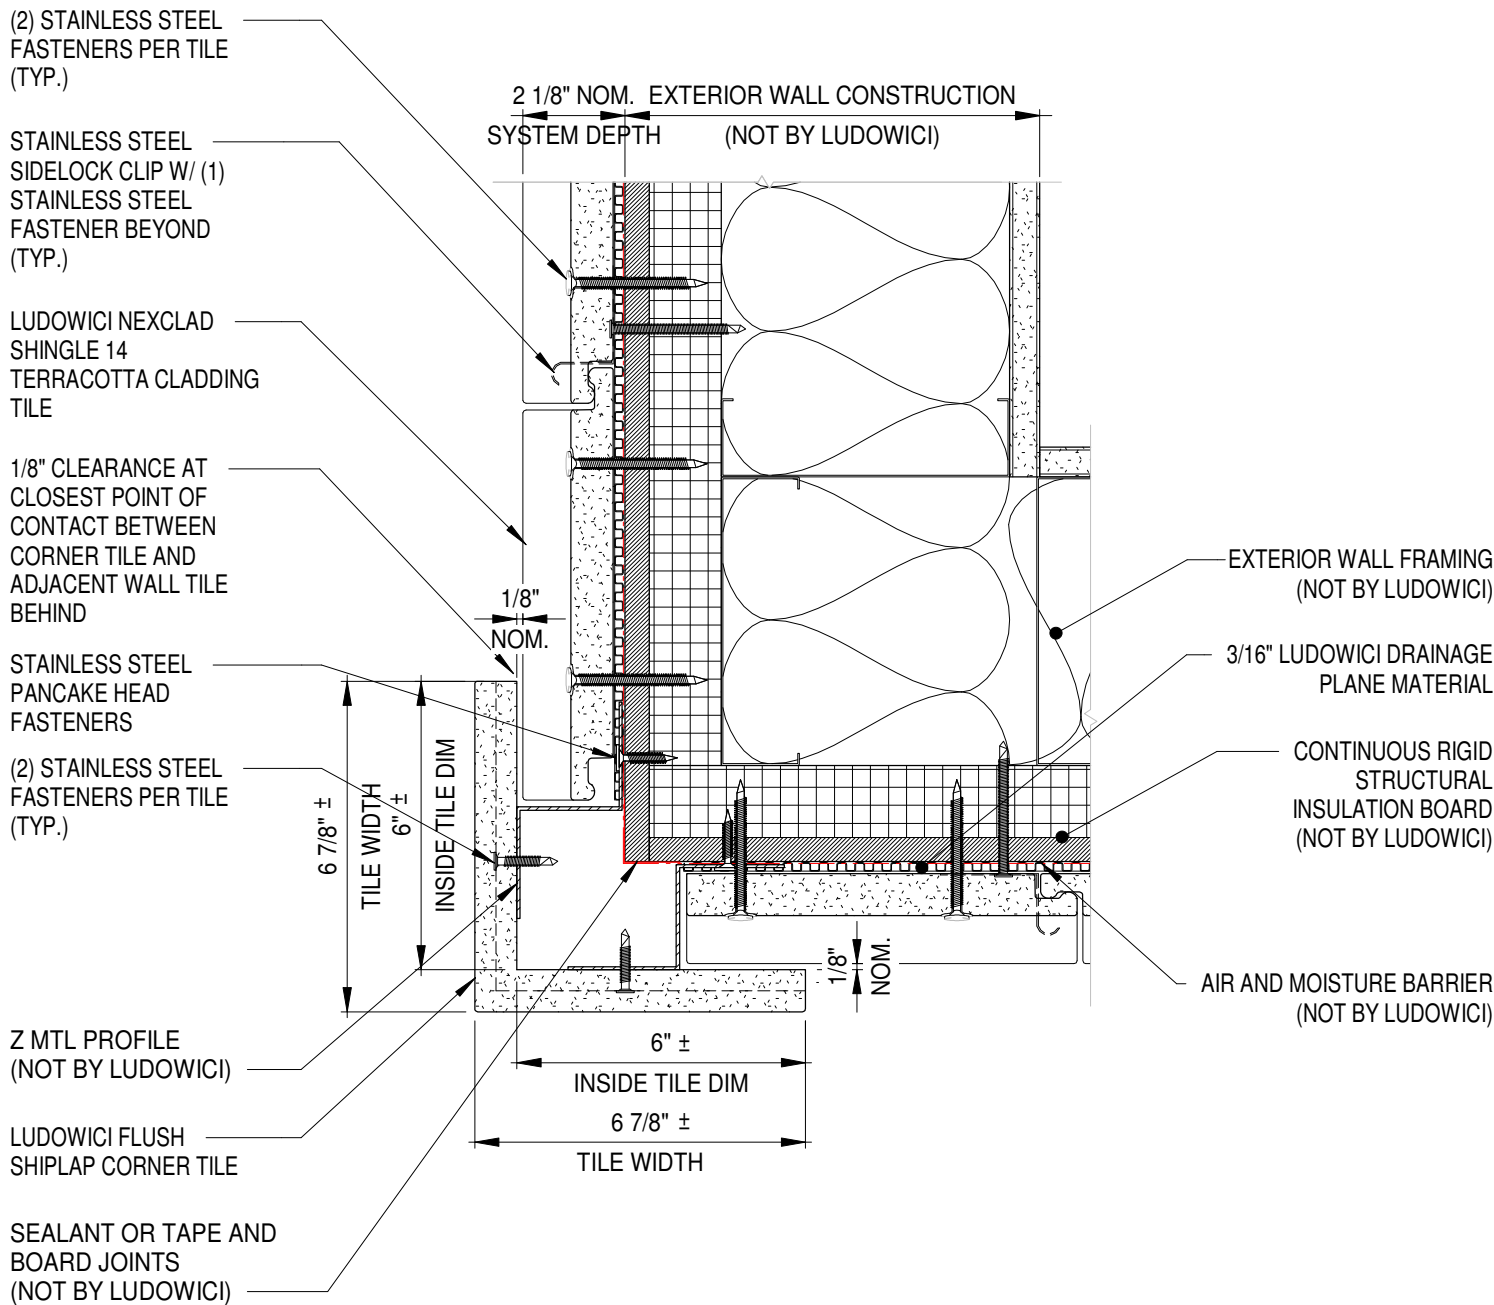


Trusted. Timeless. Terra Cotta.

4757 Tile Plant Road
 New Lexington, Ohio 43764
 Telephone: (800) 945-8453 Fax: (740) 342-0025
 www.ludowici.com

SYSTEM: NeXclad Shingle 14
 DETAIL #: 9rb

Description: EXTERNAL CORNER - FLUSH SHIPLAP CORNER TILE
 W/CONTINUOUS RIGID STRUCTURAL INSULATION BOARD

Building Construction: Continuous Rigid Structural Insulation Board

Drawing Date: 2023.08.25

Scale: 3" = 1'-0"

Ludowici Reference #: NeXclad Shingle 14 9rb Designer

The information contained on this drawing is the property of Ludowici Roof Tile. Any use or reproduction in whole or in part without the express written permission of Ludowici Roof Tile is strictly prohibited. Ludowici Roof Tile, Inc. reserves the right to modify the configuration of item(s) shown without prior written notice.