



CURRENTLY NOT IN PRODUCTION

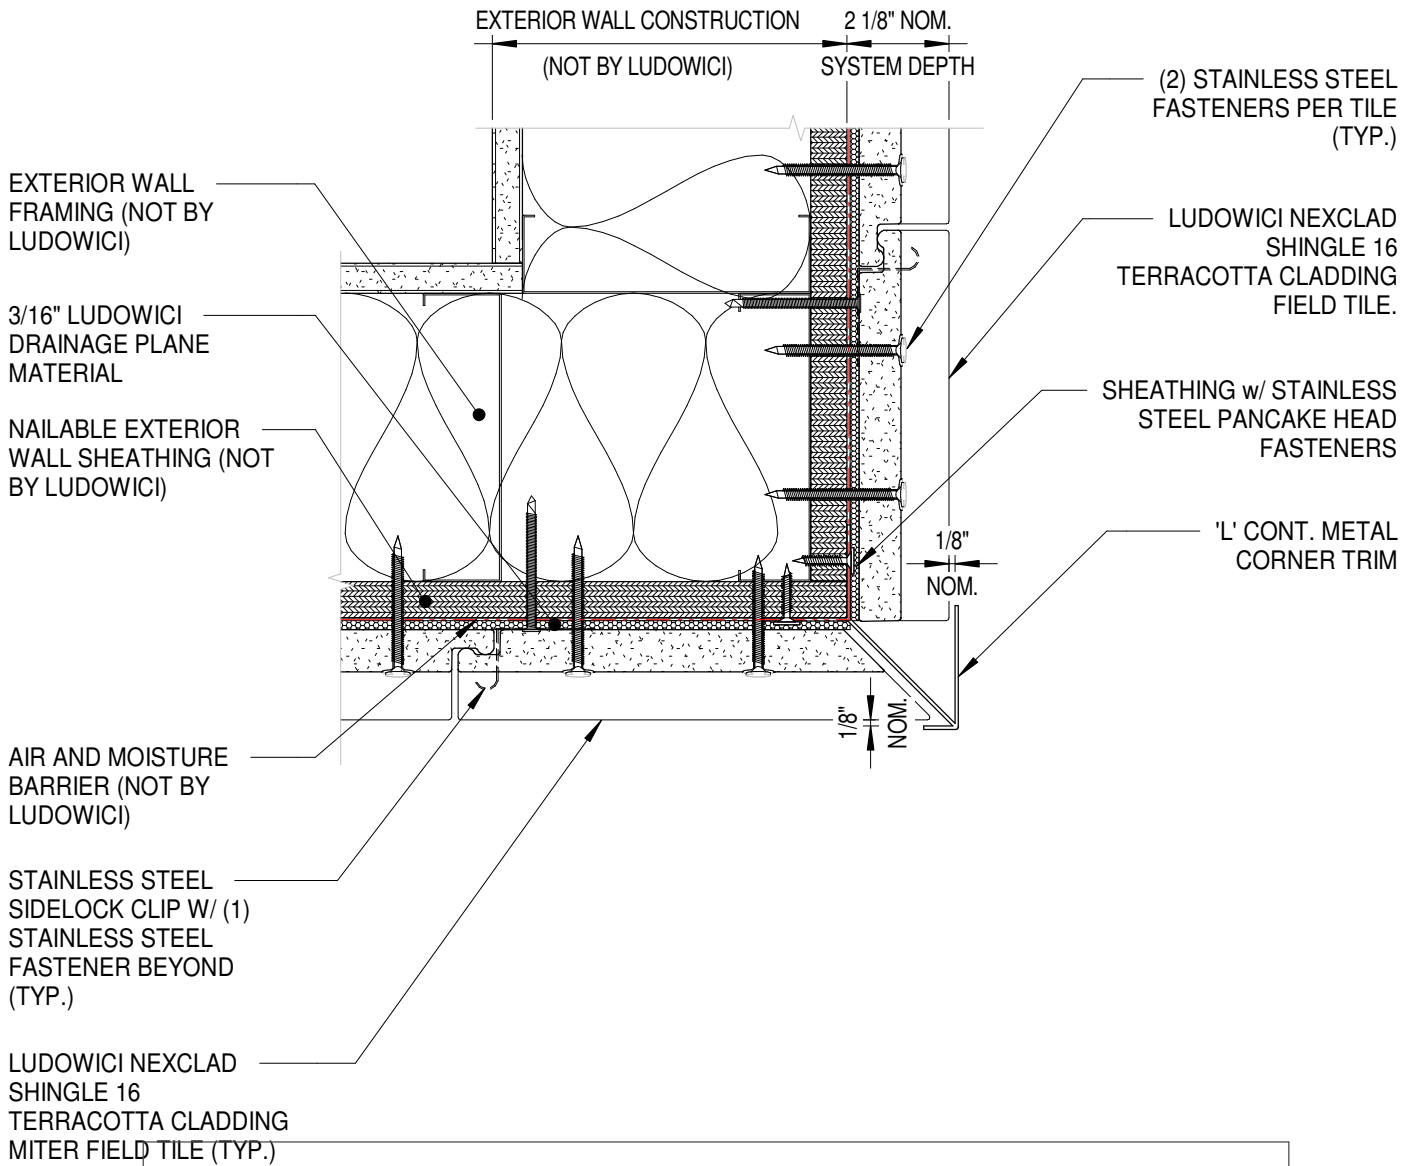

  
**LUDOWICI**<sup>®</sup>

*Trusted. Timeless. Terra Cotta.*

4757 Tile Plant Road  
 New Lexington, Ohio 43764  
 Telephone: (800) 945-8453 Fax: (740) 342-0025  
[www.ludowici.com](http://www.ludowici.com)

SYSTEM:	NeXclad Shingle 16
DETAIL #:	8axo
Description:	EXTERNAL CORNER - MTL 'L' CORNER TRIM AXONOMETRIC
Building Construction:	ArmorWall Cladding
Drawing Date:	2023.08.25
Scale:	
Ludowici Reference #:	NeXclad Shingle 16 8axo Designer

The information contained on this drawing is the property of Ludowici Roof Tile. Any use or reproduction in whole or in part without the express written permission of Ludowici Roof Tile is strictly prohibited. Ludowici Roof Tile, Inc. reserves the right to modify the configuration of item(s) shown without prior written notice.



**CURRENTLY NOT IN PRODUCTION**

**GENERAL NOTES:**

- A. EXTERIOR WALL FRAMING MAY BE COLD-FORMED METAL FRAMING (AS SHOWN) OR WOOD STUD FRAMING.
- B. CONDITIONS OF CONSTRUCTION SHOULD BE CONSIDERED WHEN SELECTING NAILABLE WALL SHEATHING



*Trusted. Timeless. Terra Cotta.*

**4757 Tile Plant Road**  
**New Lexington, Ohio 43764**  
**Telephone: (800) 945-8453 Fax: (740) 342-0025**  
**www.ludowici.com**

<b>SYSTEM:</b>	NeXclad Shingle 16
<b>DETAIL #:</b>	8s
<b>Description:</b> EXTERNAL CORNER - MTL 'L' CORNER TRIM	
<b>Building Construction:</b>	Stud Wall Framing
<b>Drawing Date:</b>	2023.08.25
<b>Scale:</b>	3" = 1'-0"
<b>Ludowici Reference #:</b>	NeXclad Shingle 16 8s Designer